


“F” CANTILEVER TABLE BASE 30" TABLE HEIGHT

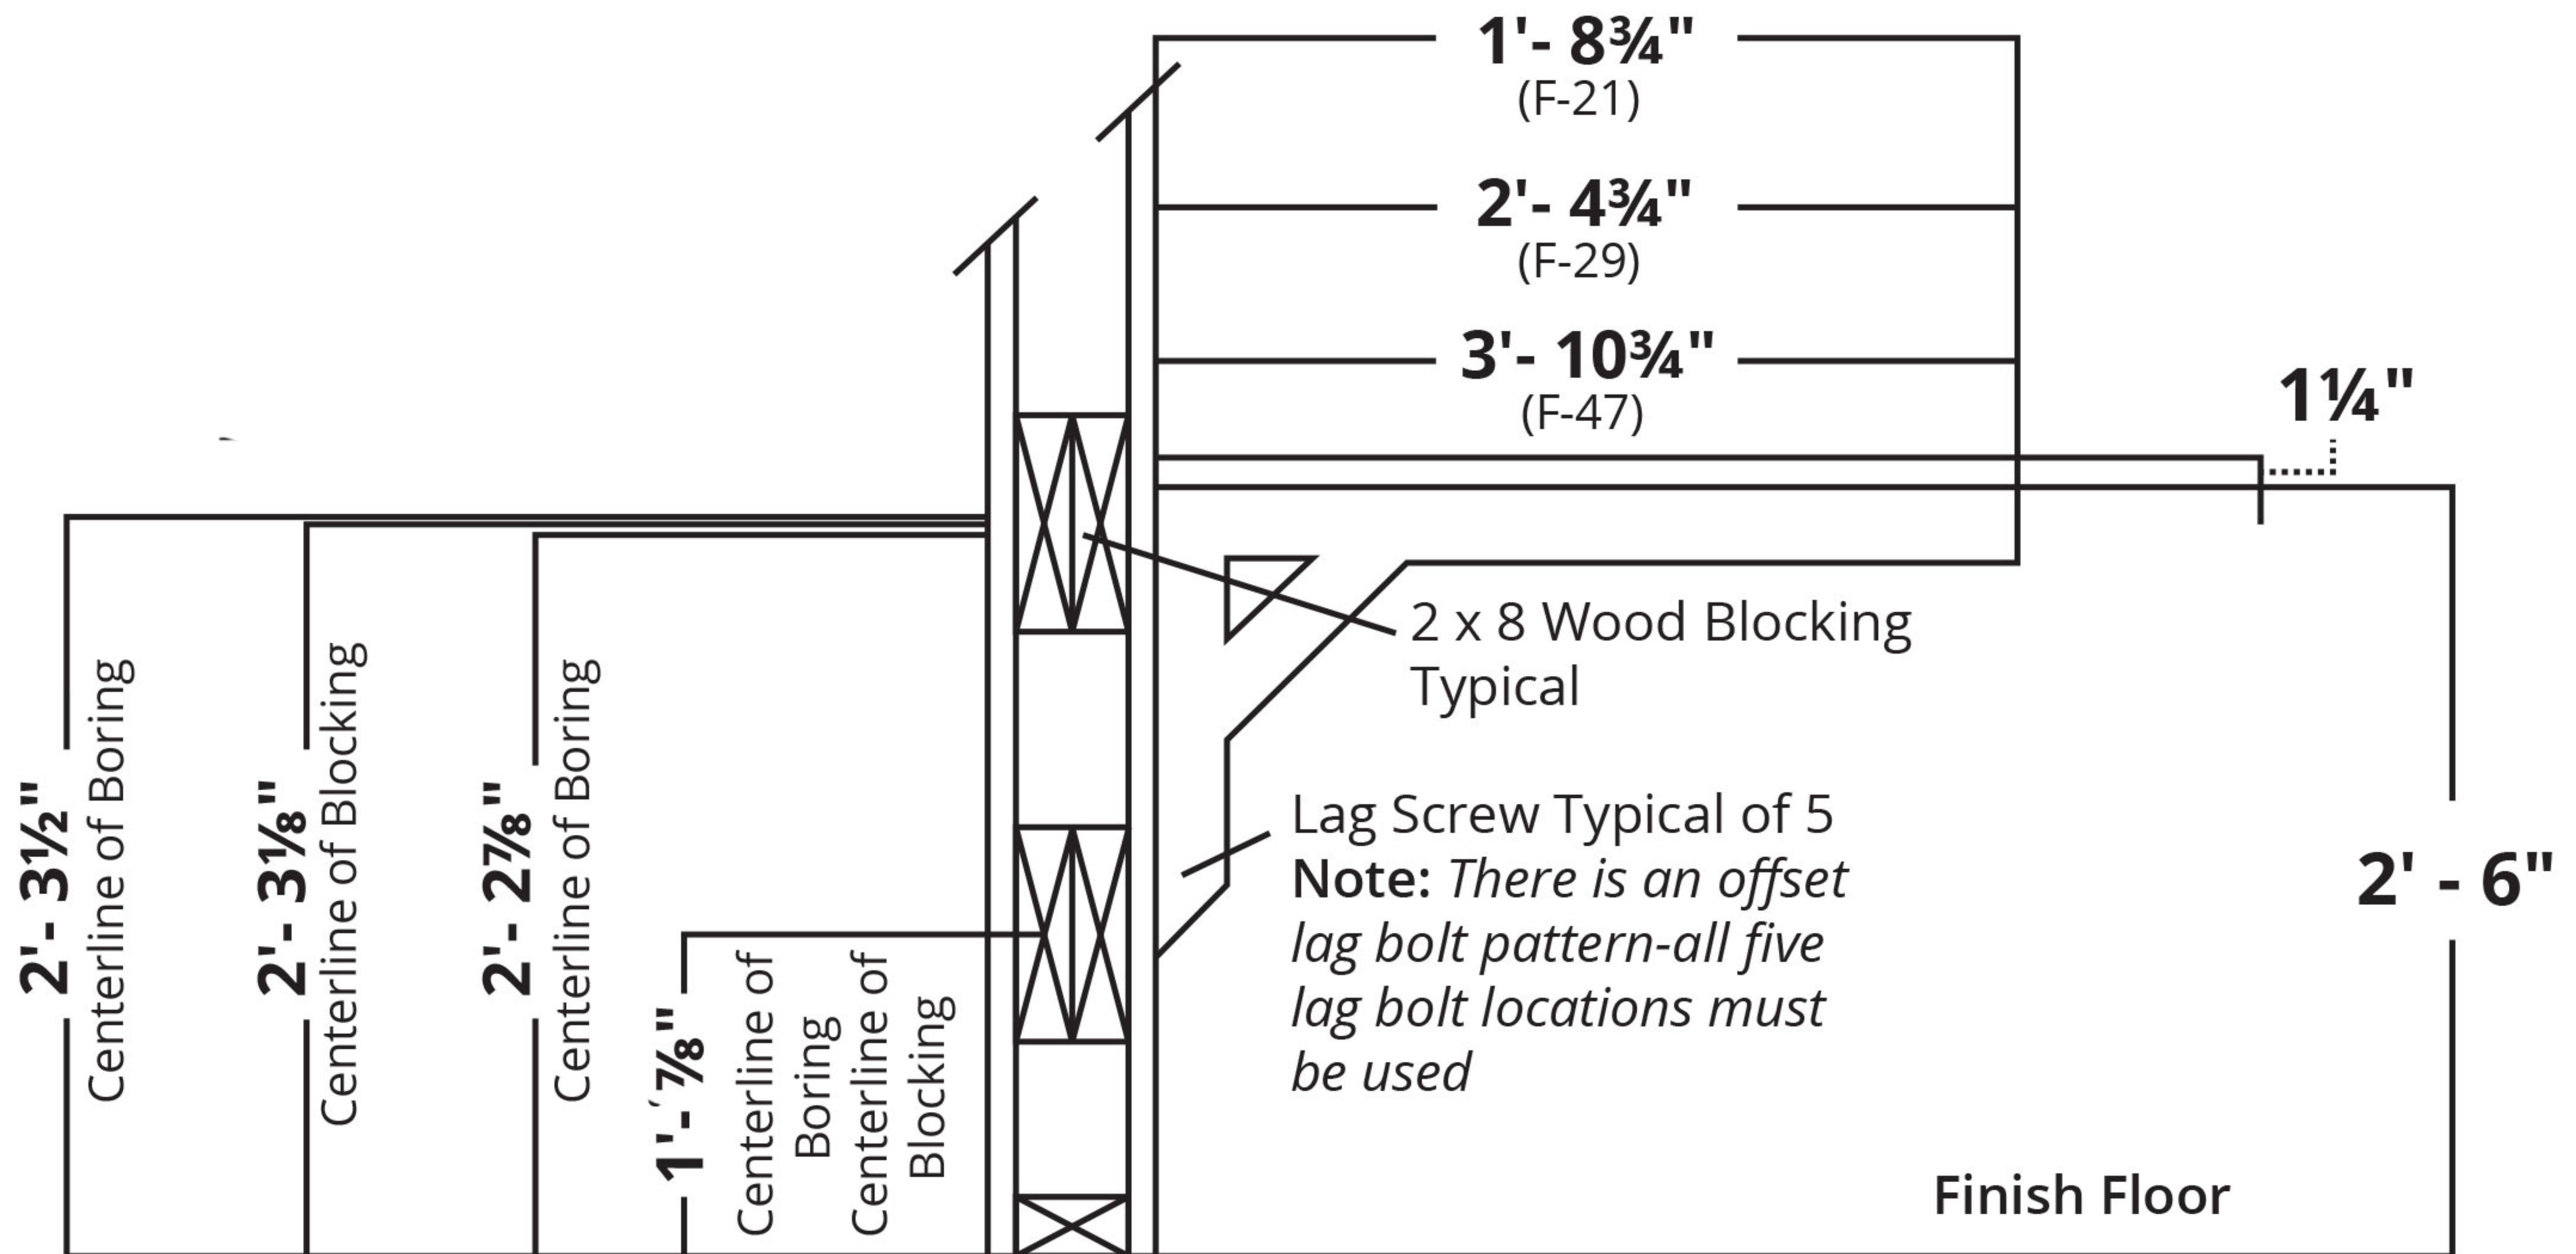


GENERAL NOTES

1. Vitro Seating Products reserves the right to approve blocking installation prior to closure of wall. Any defects in blocking or damages caused by faulty installation of blocking shall be corrected and repaired by the general contractor or owner at their expense.

2. Vitro Seating Products or its representatives will not bear the cost to repair damages as a result of improper blocking installation.

Note: Custom length cantilever bracket mounts the exact same way as standard brackets.

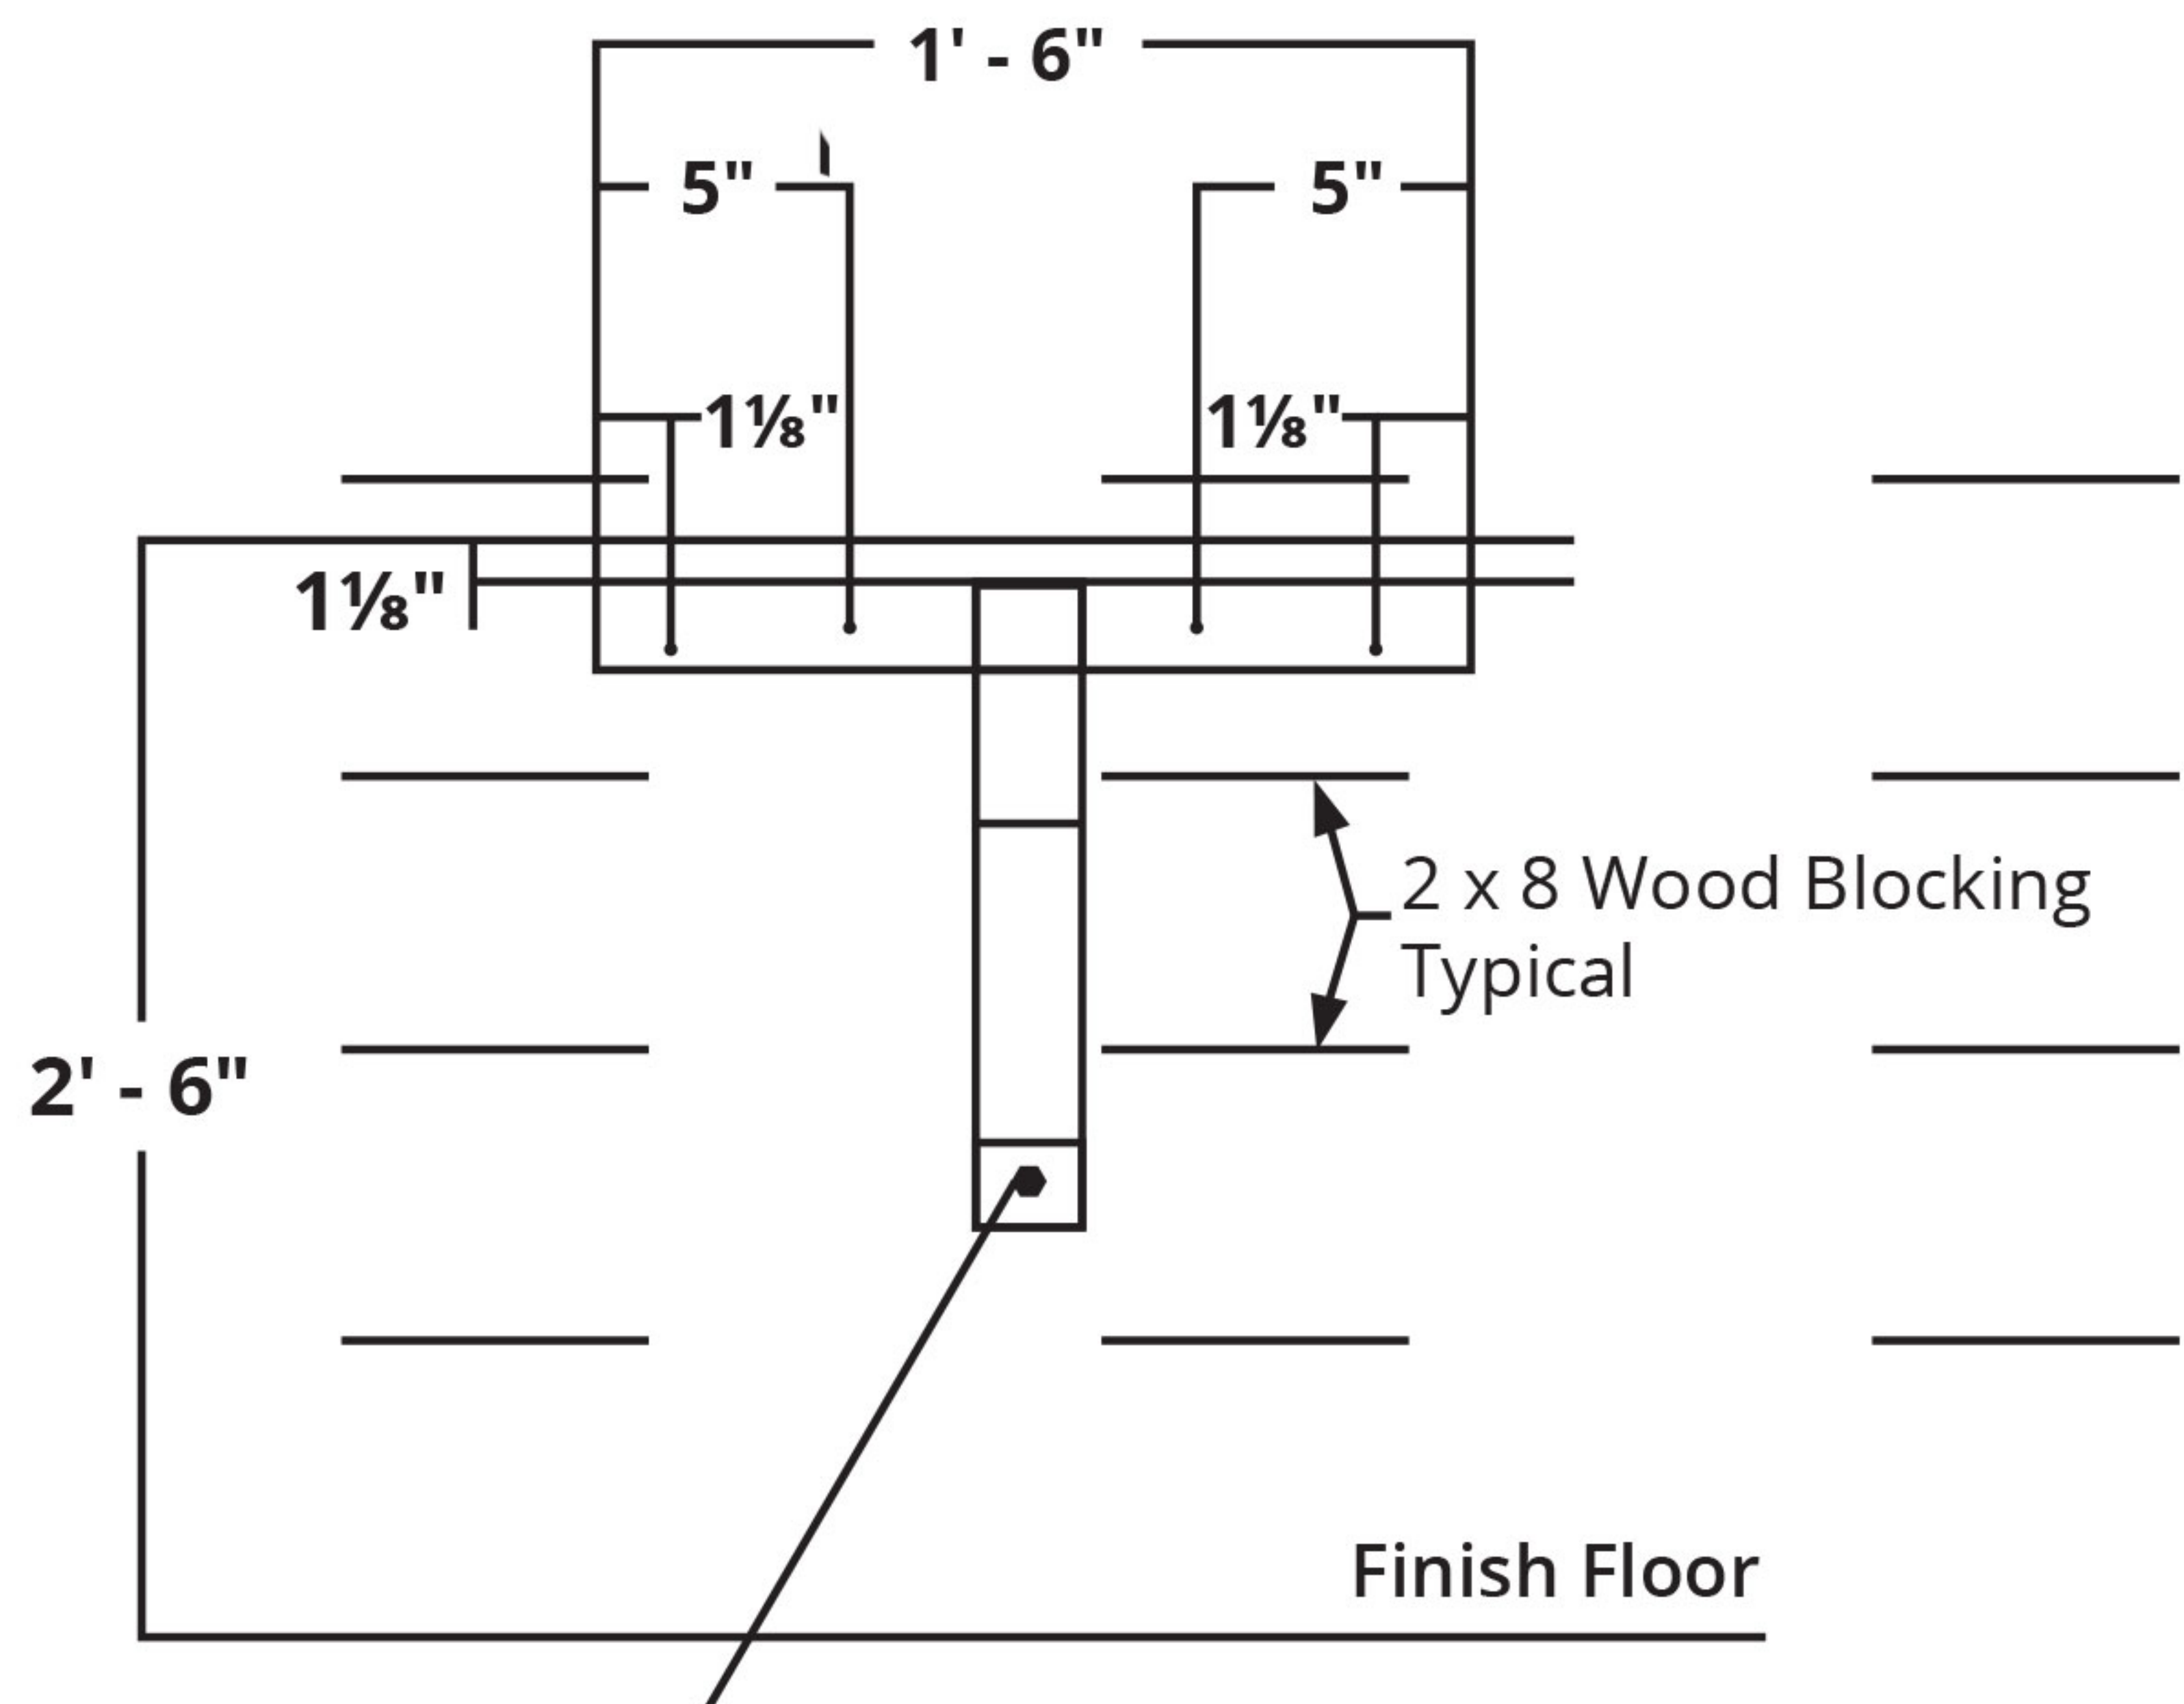

Lag Screw Typical of 5
Note: There is an offset lag bolt pattern-all five lag bolt locations must be used